

# H.M. LAND REGISTRY

TITLE NUMBER

# HW130912



ORDNANCE SURVEY  
PLAN REFERENCE


SO 7038

Scale  
1 : 2500

COUNTY HEREFORD AND WORCESTER DISTRICT

MALVERN HILLS

© Crown Copyright

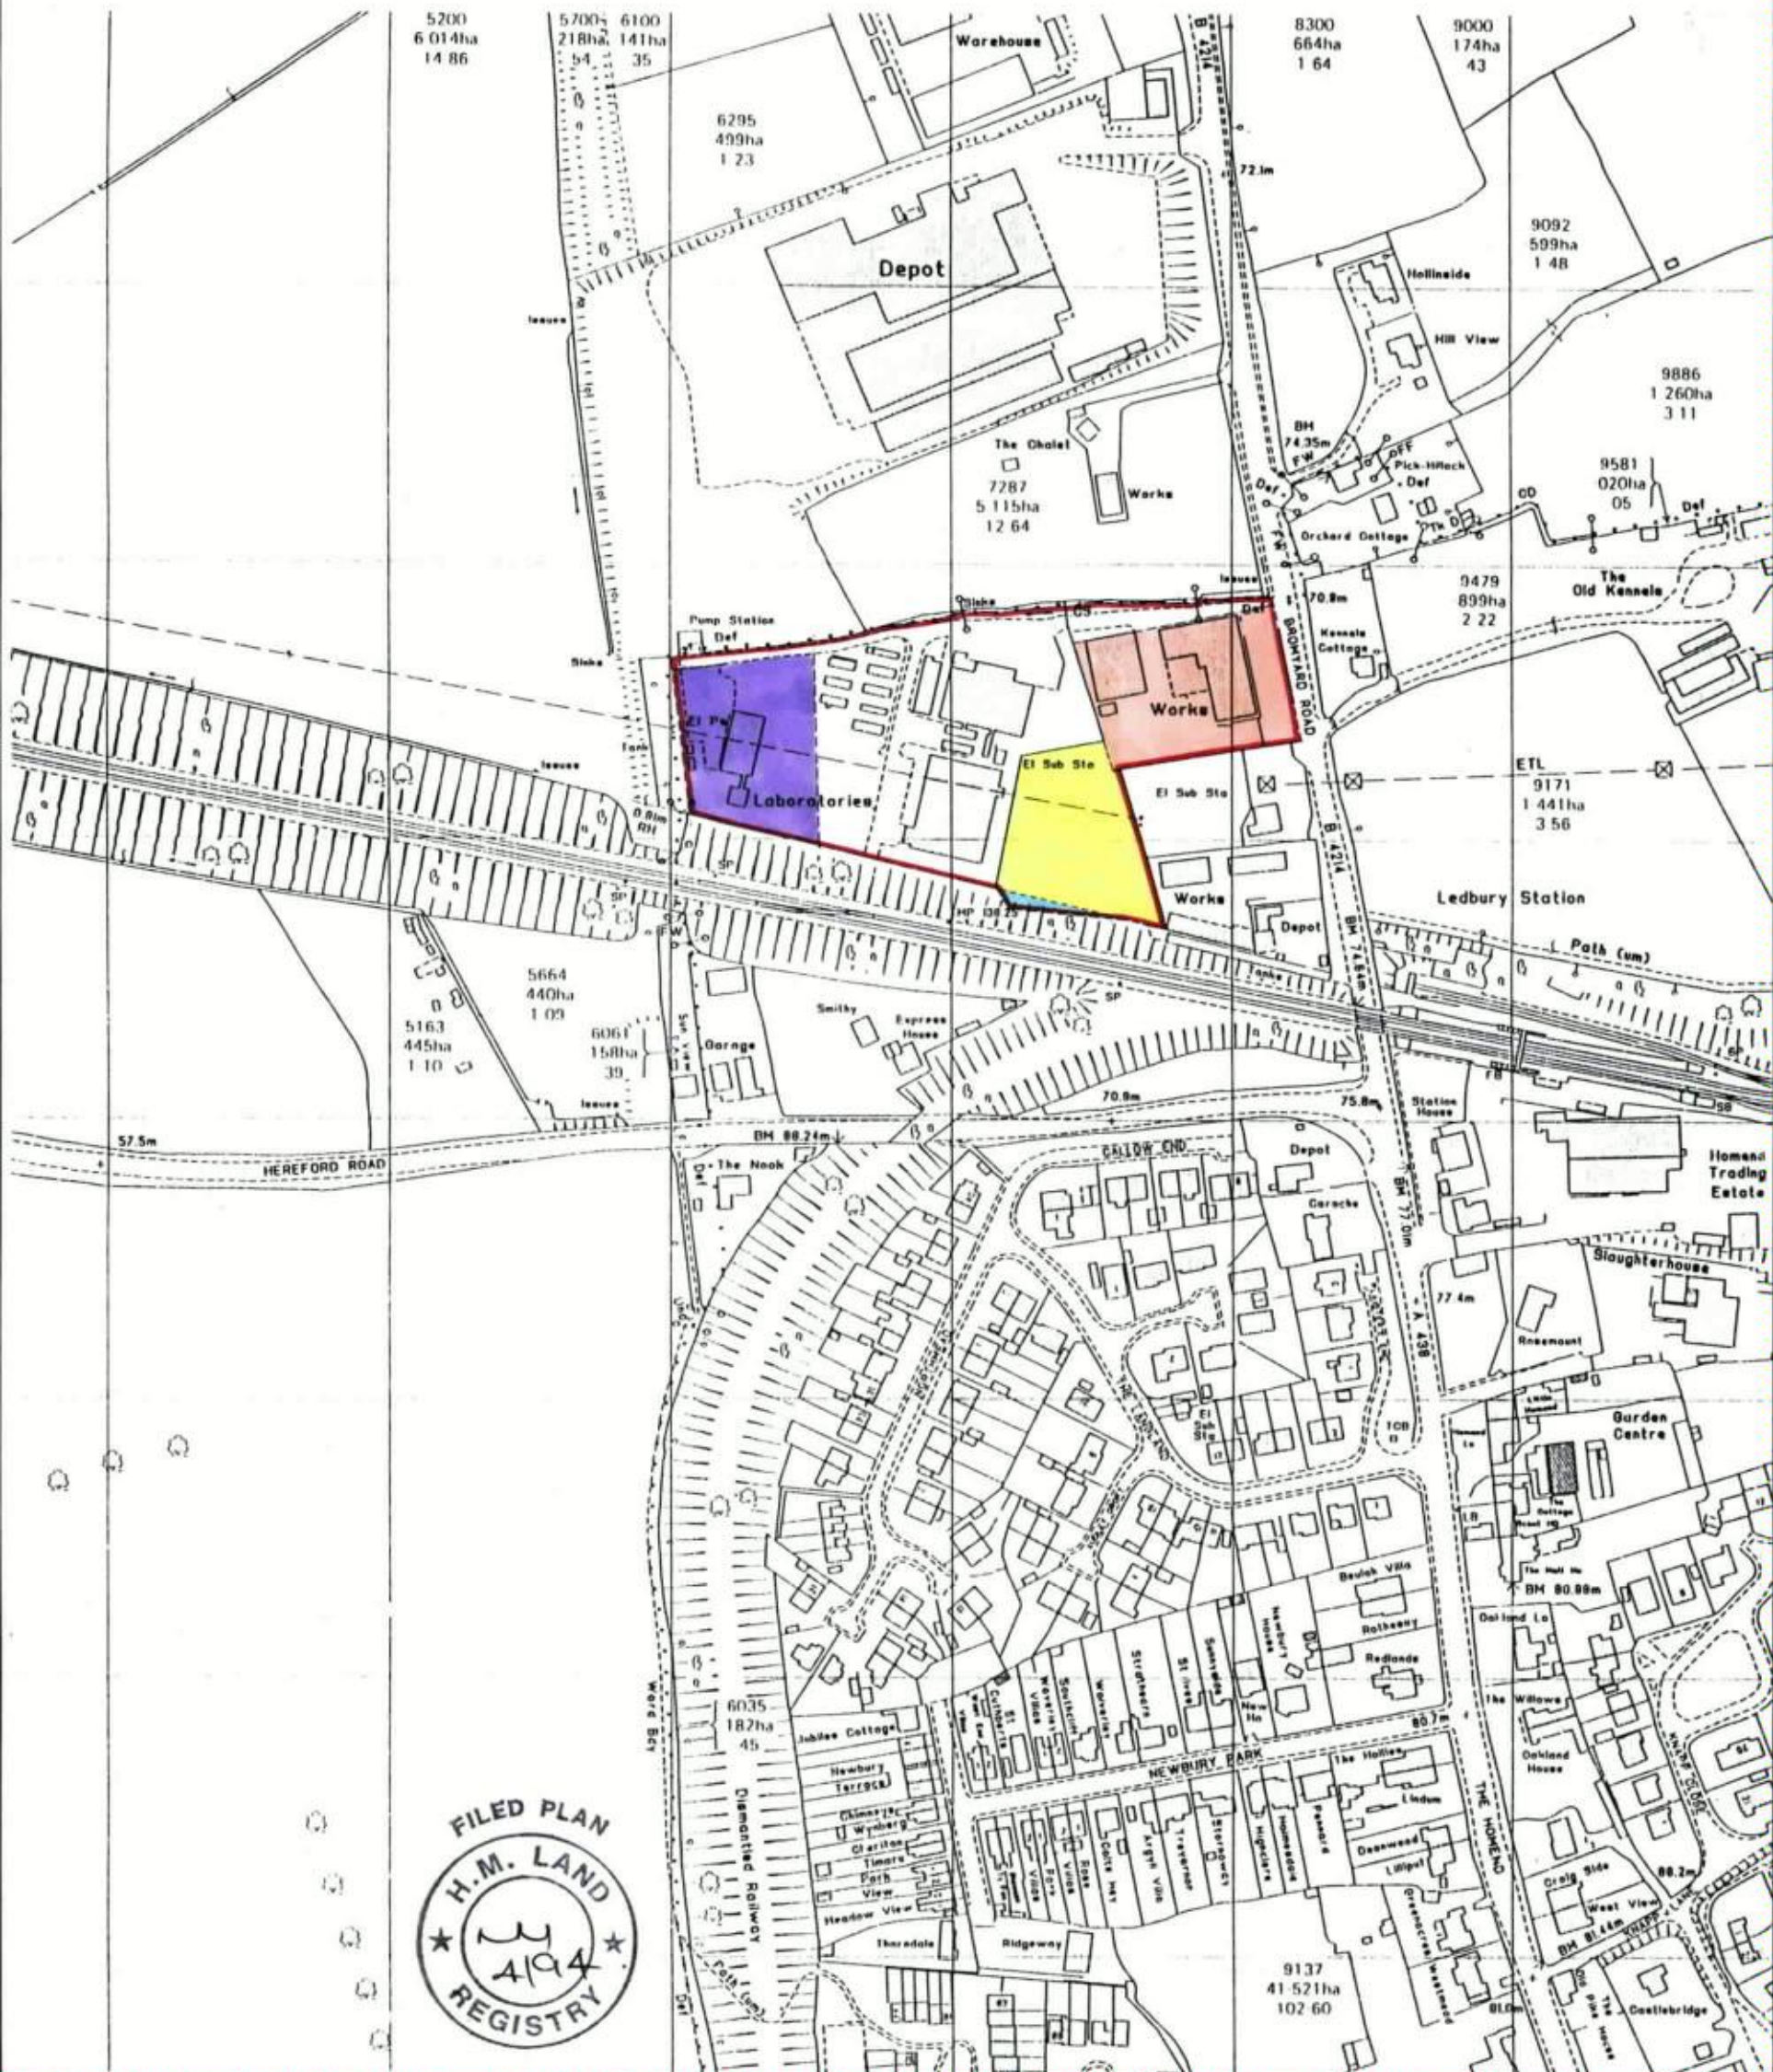

This is a print of the view of the title plan obtained from Land Registry showing the state of the title plan on 04 December 2007 at 16:20:00. This title plan shows the general position, not the exact line, of the boundaries. It may be subject to distortions in scale. Measurements scaled from this plan may not match measurements between the same points on the ground. See Land Registry Public Guide 19 - Title Plans and Boundaries.

This title is dealt with by Land Registry, Telford Office.

©Crown Copyright. Produced by Land Registry. Reproduction in whole or in part is prohibited without the prior written permission of Ordnance Survey. Licence Number 100026316.